


LEGEND

CORPORATE LIMITS
 FUTURE STREETS

STORM SEWER SYSTEM

- MANHOLE
- CLEANOUT
- INTAKE
- BEEHIVE INTAKE
- 4 IN.
- 6 IN.
- 8 IN.
- 10 IN.
- 12 IN.
- 15 IN.
- 18 IN.
- 21 IN.
- 24 IN.
- 30 IN.
- 36 IN.
- 42 IN.
- 66 IN.
- DRAINAGE TILE
- DETENTION POND
- STORM CHANNEL

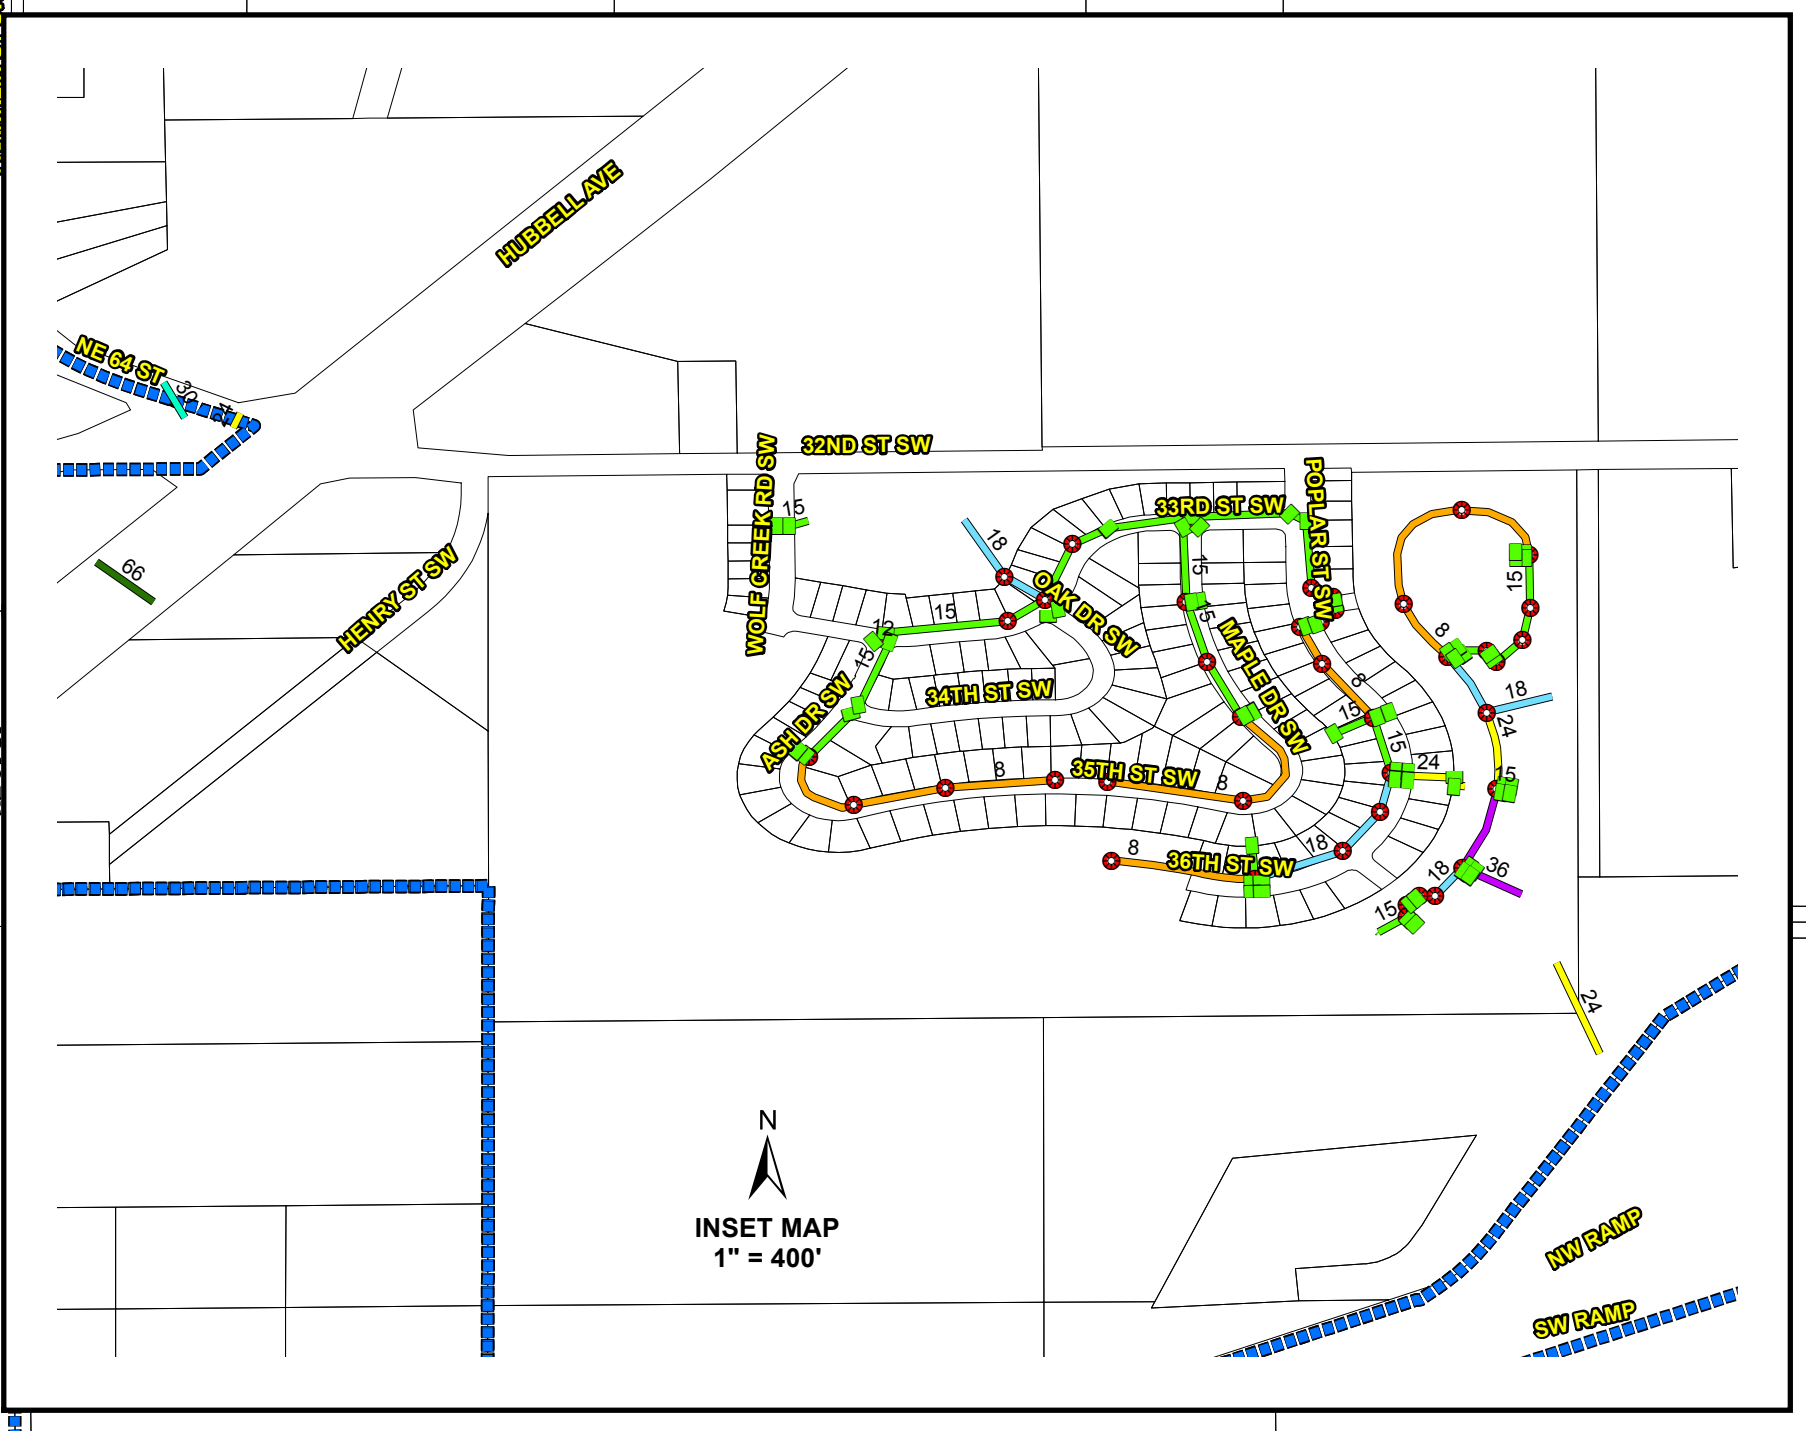

**STORM SEWER SYSTEM
 CITY OF BONDURANT, IOWA**